

description and survey map prepared by the Survey Division, Department of Accounting and General Services, State of Hawaii, both being designated C.S.F. No. 25,164 and dated February 9, 2012.

SUBJECT, HOWEVER, to the condition that upon cancellation of this executive order or in the event of non-use or abandonment of the premises or any portion thereof for a continuous period of one (1) year, or for any reason whatsoever, the County of Kauai shall, within a reasonable time, restore the premises to a condition satisfactory and acceptable to the Department of Land and Natural Resources, State of Hawaii.

SUBJECT, FURTHER, to disapproval by the Legislature by two-thirds vote of either the Senate or the House of Representatives or by majority vote of both, in any regular or special session next following the date of this Executive Order.

This executive order does not authorize the recipient of the set aside to sell or exchange or otherwise relinquish the State of Hawaii's title to the subject public land.

IN WITNESS WHEREOF, I have hereunto set my hand and caused the Great Seal of the State of Hawaii to be affixed. Done at the Capitol at Honolulu this 17th day of October, 2016.



DAVID Y. IGE
Governor of the State of Hawaii

APPROVED AS TO FORM:



AMANDA J. WESTON
Deputy Attorney General

Dated: September 28, 2016



STATE OF HAWAII

Office of the Lieutenant Governor

THIS IS TO CERTIFY That the within is a true copy of Executive Order No. 4511 setting aside land for public purposes, the original of which is on file in this office.

IN TESTIMONY WHEREOF, the Lieutenant Governor of the State of Hawaii, has hereunto subscribed his name and caused the Great Seal of the State to be affixed.



SHAN S. TSUTSUI
Lieutenant Governor of the State of Hawaii

DONE in Honolulu, this 19th day of
October, A.D. 2016





STATE OF HAWAII
SURVEY DIVISION
DEPARTMENT OF ACCOUNTING AND GENERAL SERVICES
HONOLULU

C.S.F. No. 25,164

February 9, 2012

ADDITION TO KAUAI VETERANS' CEMETERY

Hanapepe, Waimea, Kauai, Hawaii

Being a portion of the Government (Crown) Land of Hanapepe.

Being also Lot A of Hanapepe Government Land, Section A.

Beginning at the northeast corner of this parcel of land and at the northwest corner of Kauai Veterans' Cemetery, Governor's Executive Order 1390, the coordinates of said point of beginning referred to Government Survey Triangulation Station "PUOLO" being 4283.30 feet North and 2074.51 feet East, thence running by azimuths measured clockwise from True South:-

1. 27° 16' 453.94 feet along Kauai Veterans' Cemetery, Governor's Executive Order 1390;
2. 2° 54' 268.18 feet along Kauai Veterans' Cemetery, Governor's Executive Order 1390;
3. 77° 51' 318.84 feet along the remainder of the Government (Crown) Land of Hanapepe;
4. 182° 54' 764.48 feet along Lot B of Hanapepe Government Land, Section A;



5. 272° 54'


495.19 feet along Lot B of Hanapepe Government Land,
Section A to the point of beginning and containing
an AREA OF 6.000 ACRES.

SURVEY DIVISION
DEPARTMENT OF ACCOUNTING AND GENERAL SERVICES
STATE OF HAWAII

By: Glenn J. Kodani
Glenn J. Kodani
Land Surveyor ry

Compiled from subdivision by M & E
Pacific, Inc. Said map have been examined
and checked as to form and mathematical
correctness but not on the ground by the
Survey Division.



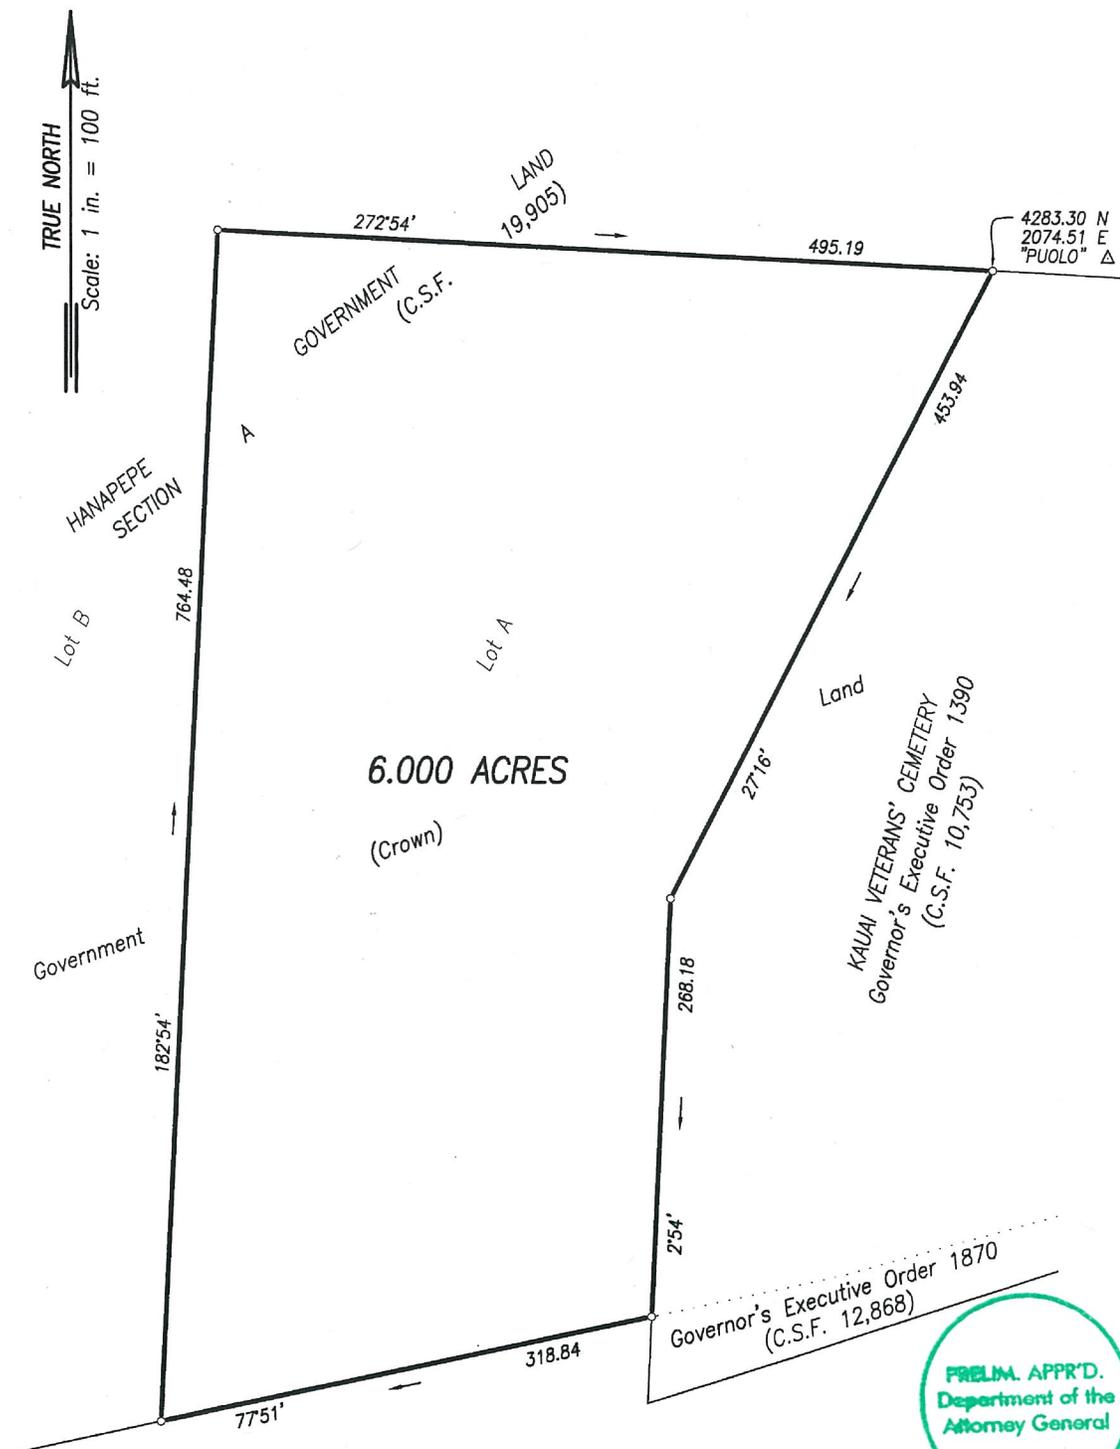

PRELIM. APPR'D.
Department of the
Attorney General

REDUCED NOT TO SCALE

ADDITION TO KAUAI VETERANS' CEMETERY
Hanapepe, Waimea, Kauai, Hawaii

Scale: 1 inch = 100 feet

JOB K-016(12)
C. BK.

EXHIBIT "B"