

)
)
)
)
)
)
)
)
)
)
)
)
)
)
)
)
)
)
)
)
)

LAND COURT SYSTEM		REGULAR SYSTEM
Return by Mail ()	Pickup ()	To:

Total Number of Pages:	
	Tax Map Key Nos. (1) 6-2-003:011, 6-6-001:025, 052, 053, and 6-6-002:003 to 006, inclusive

FROM: STATE OF HAWAII
 BOARD OF LAND AND NATURAL RESOURCES


TO: STATE OF HAWAII
 DEPARTMENT OF LAND AND NATURAL RESOURCES
 Division of Boating and Ocean Recreation
 4 Sand Island Access Road
 Honolulu, Hawaii 96819

EXECUTIVE ORDER NO. 4629

SETTING ASIDE LAND FOR PUBLIC PURPOSES

BY THIS EXECUTIVE ORDER, I, the undersigned, Governor of the State of Hawaii, by virtue of the authority in me vested by Section 171-11, Hawaii Revised Statutes, as amended, and every other authority me hereunto enabling, do hereby order that the public land and improvements hereinafter described be, and the same is, hereby set aside for the following public purposes:

FOR HALEIWA SMALL BOAT HARBOR PURPOSES, to be under the control and management of the State of Hawaii, Department of Land

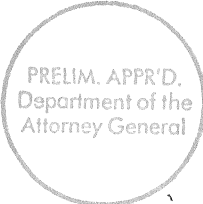


and Natural Resources, Division of Boating and Ocean Recreation, comprising of portion of the submerged land of Waialua Bay, and portions of land situate at Paalaa and Kawailoa, Waialua, Oahu, Hawaii, and identified as "Haleiwa Small Boat Harbor," containing an area of 31.024 acres, SUBJECT, HOWEVER, to Easement 1 (Revised) containing an area of 39,190 square feet, and SUBJECT, ALSO, to Utility Easement 1-A, Portion of Utility Easement 1-B, and Bridge Easement C, more particularly described in Exhibit "A" and delineated on Exhibit "B," both of which are attached hereto and made parts hereof, said exhibits being respectively, a survey description and survey map prepared by the Survey Division, Department of Accounting and General Services, State of Hawaii, both being designated C.S.F. No. 25,770 and dated December 5, 2019.

SUBJECT, HOWEVER, to the condition that upon cancellation of this executive order or in the event of non-use or abandonment of the premises or any portion thereof for a continuous period of one (1) year, or for any reason whatsoever, the State of Hawaii, Department of Land and Natural Resources, Division of Boating and Ocean Recreation, shall, within a reasonable time, restore the premises to a condition satisfactory and acceptable to the Department of Land and Natural Resources, State of Hawaii.

SUBJECT, FURTHER, to disapproval by the Legislature by two-thirds vote of either the Senate or the House of Representatives or by majority vote of both, in any regular or special session next following the date of this Executive Order.

This executive order does not authorize the recipient of the set aside to sell or exchange or otherwise relinquish the State of Hawaii's title to the subject public land.

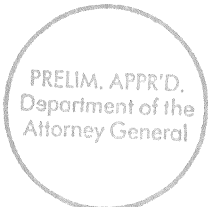

IN WITNESS WHEREOF, I have hereunto set my hand and caused the Great Seal of the State of Hawaii to be affixed. Done at the Capitol at Honolulu this 9th day of June, 2020.




for DAVID Y. IGE
Governor of the State of Hawaii

APPROVED AS TO FORM:



DANIEL A. MORRIS
Deputy Attorney General

Dated: MAY 19 2020

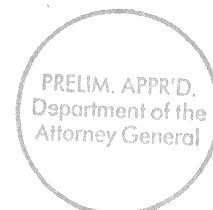


STATE OF HAWAII

Office of the Lieutenant Governor

THIS IS TO CERTIFY That the within is a true copy of Executive Order No. 4629 setting aside land and improvements for public purposes, the original of which is on file in this office.


IN TESTIMONY WHEREOF, the Lieutenant Governor of the State of Hawaii, has hereunto subscribed his name and caused the Great Seal of the State to be affixed.

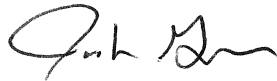

JOSH GREEN

Lieutenant Governor of the State of Hawaii

DONE in Honolulu, this 16th day of June, A.D. 2020

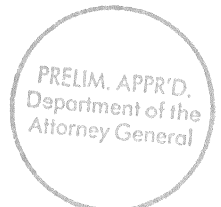



STATE OF HAWAII
SURVEY DIVISION
DEPARTMENT OF ACCOUNTING AND GENERAL SERVICES
HONOLULU

C.S.F. No. 25,770

December 5, 2019

HALEIWA SMALL BOAT HARBOR

Paalaa and Kawailoa, Waialua, Oahu, Hawaii

Comprised of the following:


1. Portion of the submerged land of Waialua Bay.
2. Portions of Royal Patent 4475, Land Commission Award 7713, Apana 34 to V. Kamamalu, Royal Patent 2897, Land Commission Award 7425, Apana 1 to Kawelu, and Anahulu Stream acquired by the State of Hawaii from the Trustees Under the Will and of the Estate of Bernice Pauahi Bishop, deceased, by Judgement and Final Order of Condemnation, Civil Nos. 14820, 16779, and 19951 dated July 19, 1967 and recorded in Liber 5767, Page 164 (Land Office Deed S-24540).
3. Portion of the Former Railroad Right-of-Way (40.00 feet wide) conveyed to the State of Hawaii from Castle and Cooke, Inc. by deed dated September 3, 1964 and recorded in Liber 4869, Page 480 (Land Office Deed S-23090).

Beginning at the southwest corner of this parcel of land, on the north side of Haleiwa Road, the coordinates of said point of beginning referred to Government Survey Triangulation Station "PUAENA" being 3810.90 feet South and 221.55 feet West, thence running by azimuths measured clockwise from True South:-

1. 157° 39' 183.74 feet along the remainder of R.P. 4475, L.C. Aw. 7713, Apana 34 to V. Kamamalu;


PRELIM. APPR'D.
Department of the
Attorney General

2. 180° 00' 420.00 feet along the remainder of R.P. 4475, L.C.
Aw. 7713, Apana 34 to V. Kamamalu;
3. 219° 30' 126.03 feet along the remainder of R.P. 4475, L.C.
Aw. 7713, Apana 34 to V. Kamamalu;
4. 157° 39' 102.13 feet along the remainder of R.P. 4475, L.C.
Aw. 7713, Apana 34 to V. Kamamalu, to
highwater mark at Waialua Bay;
5. Thence along highwater mark at Waialua Bay, the direct azimuth and distance being:
219° 30' 41.84 feet;
6. 160° 00' 264.89 feet;
7. Thence on a curve to the right with a radius of 150.00 feet, the chord azimuth and
distance being:
194° 00' 167.76 feet;
8. 228° 00' 525.00 feet;
9. 323° 08' 713.84 feet;
10. 340° 00' 312.09 feet;
11. 325° 00' 74.06 feet to highwater mark at Waialua Bay;
12. 325° 00' 451.94 feet along Marina Site, Governor's Executive
Order 3964 and the remainder of Anahulu
Stream;
13. 272° 10' 16.09 feet along the south side of Anahulu Stream;
14. 9° 44' 16.61 feet along the west side of Kamehameha
Highway;
15. 67° 27' 27.99 feet along the west side of Kamehameha
Highway;
16. Thence along the west side of Kamehameha Highway on a curve to the left with a
radius of 387.03 feet, the chord azimuth
and distance being:
1° 09' 10" 94.66 feet;

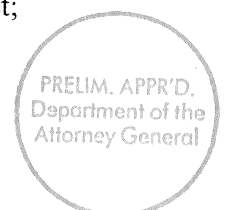

- 17. 144° 00' 92.79 feet along the remainder of R.P. 4475, L.C.
Aw. 7713, Apana 34 to V. Kamamalu;
- 18. 64° 20' 144.99 feet along the remainder of R.P. 4475, L.C.
Aw. 7713, Apana 34 to V. Kamamalu;
- 19. 342° 15' 198.08 feet along the remainder of R.P. 4475, L.C.
Aw. 7713, Apana 34 to V. Kamamalu;
- 20. 72° 15' 250.49 feet along the north side of Haleiwa Road;
- 21. 76° 05' 30.00 feet along the north side of Haleiwa Road;
- 22. 79° 05' 131.00 feet along the north side of Haleiwa Road;
- 23. 82° 03' 25" 23.24 feet along the north side of Haleiwa Road;
- 24. 89° 32' 25.87 feet along the north side of Haleiwa Road;
- 25. 92° 00' 24.00 feet along the north side of Haleiwa Road;
- 26. 117° 47' 211.41 feet along the north side of Haleiwa Road;
- 27. 117° 34' 142.40 feet along the north side of Haleiwa Road;
- 28. Thence along the north side of Haleiwa Road on a curve to the left with a radius of
144.40 feet, the chord azimuth and
distance being:
105° 26' 60.70 feet;
- 29. 157° 39' 25.40 feet along a jog in the north side of Haleiwa
Road;
- 30. 67° 39' 200.00 feet along the north side of Haleiwa Road to
the point of beginning and containing an
AREA OF 31.024 ACRES.


SUBJECT, HOWEVER, to Easement 1 (Revised) conveyed to the United States of America from the State of Hawaii by grant of easement dated December 26, 1967 and recorded in Liber 6013, Page 401 (Land Office Deed S-24541), being a perpetual easement to construct, reconstruct, maintain and repair the breakwater through, under and across Haleiwa Small Boat Harbor, said Easement 1 (Revised) being more particularly described as follows:

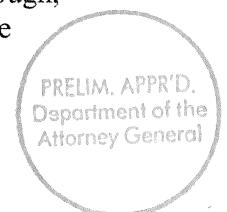

EASEMENT 1 (REVISED)

Beginning at the southwest corner of this easement, on the north side of Haleiwa Road, the coordinates of said point of beginning referred to Government Survey Triangulation Station "PUAENA" being 3848.38 feet South and 750.25 feet East, thence running by azimuths measured clockwise from True South:-


1. 162° 17' 135.14 feet along the remainder of R.P. 4475, L.C. Aw. 7713, Apana 34 to V. Kamamalu;
2. 192° 04' 94.97 feet along the remainder of R.P. 4475, L.C. Aw. 7713, Apana 34 to V. Kamamalu;
3. 244° 20' 182.19 feet along the remainder of R.P. 4475, L.C. Aw. 7713, Apana 34 to V. Kamamalu;
4. 145° 00' 427.45 feet along the remainder of R.P. 4475, L.C. Aw. 7713, Apana 34 to V. Kamamalu and the remainder of Anahulu Stream to highwater mark at Waialua Bay;
5. Thence along highwater mark at Waialua Bay, the direct azimuth and distance being:
230° 00' 60.23 feet;
6. 325° 00' 451.94 feet along Marina Site, Governor's Executive Order 3964 and the remainder of Anahulu Stream;
7. 272° 10' 16.09 feet along the south side of Anahulu Stream;
8. 9° 44' 16.61 feet along the west side of Kamehameha Highway;
9. 67° 27' 27.99 feet along the west side of Kamehameha Highway;

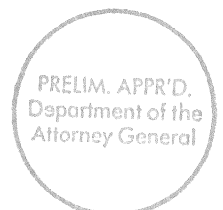

10. Thence along the west side of Kamehameha Highway on a curve to the left with a radius of 387.03 feet, the chord azimuth and distance being:
1° 09' 10" 94.66 feet;
11. 144° 00' 92.79 feet along the remainder of R.P. 4475, L.C. Aw. 7713, Apana 34 to V. Kamamalu;
12. 64° 20' 151.02 feet along the remainder of R.P. 4475, L.C. Aw. 7713, Apana 34 to V. Kamamalu;
13. 12° 04' 78.33 feet along the remainder of R.P. 4475, L.C. Aw. 7713, Apana 34 to V. Kamamalu;
14. 342° 17' 129.29 feet along the remainder of R.P. 4475, L.C. Aw. 7713, Apana 34 to V. Kamamalu;
15. 72° 15' 22.00 feet along the north side of Haleiwa Road to the point of beginning and containing an AREA OF 39,190 SQUARE FEET.

SUBJECT, ALSO, to the following as shown on plan attached hereto and made a part hereof:

1. Utility Easement 1-A.
2. Portion of Utility Easement 1-B.
3. Bridge Easement C.

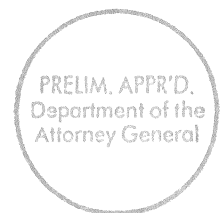



4. Road Widening Setback (width varies).

SURVEY DIVISION
DEPARTMENT OF ACCOUNTING AND GENERAL SERVICES
STATE OF HAWAII

By: *Meyer Cummins*
Meyer A. Cummins
Land Surveyor rk

Compiled from CSF 16,447
and other Govt. Survey Records.

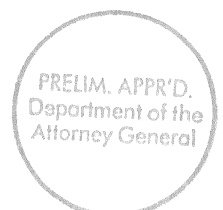

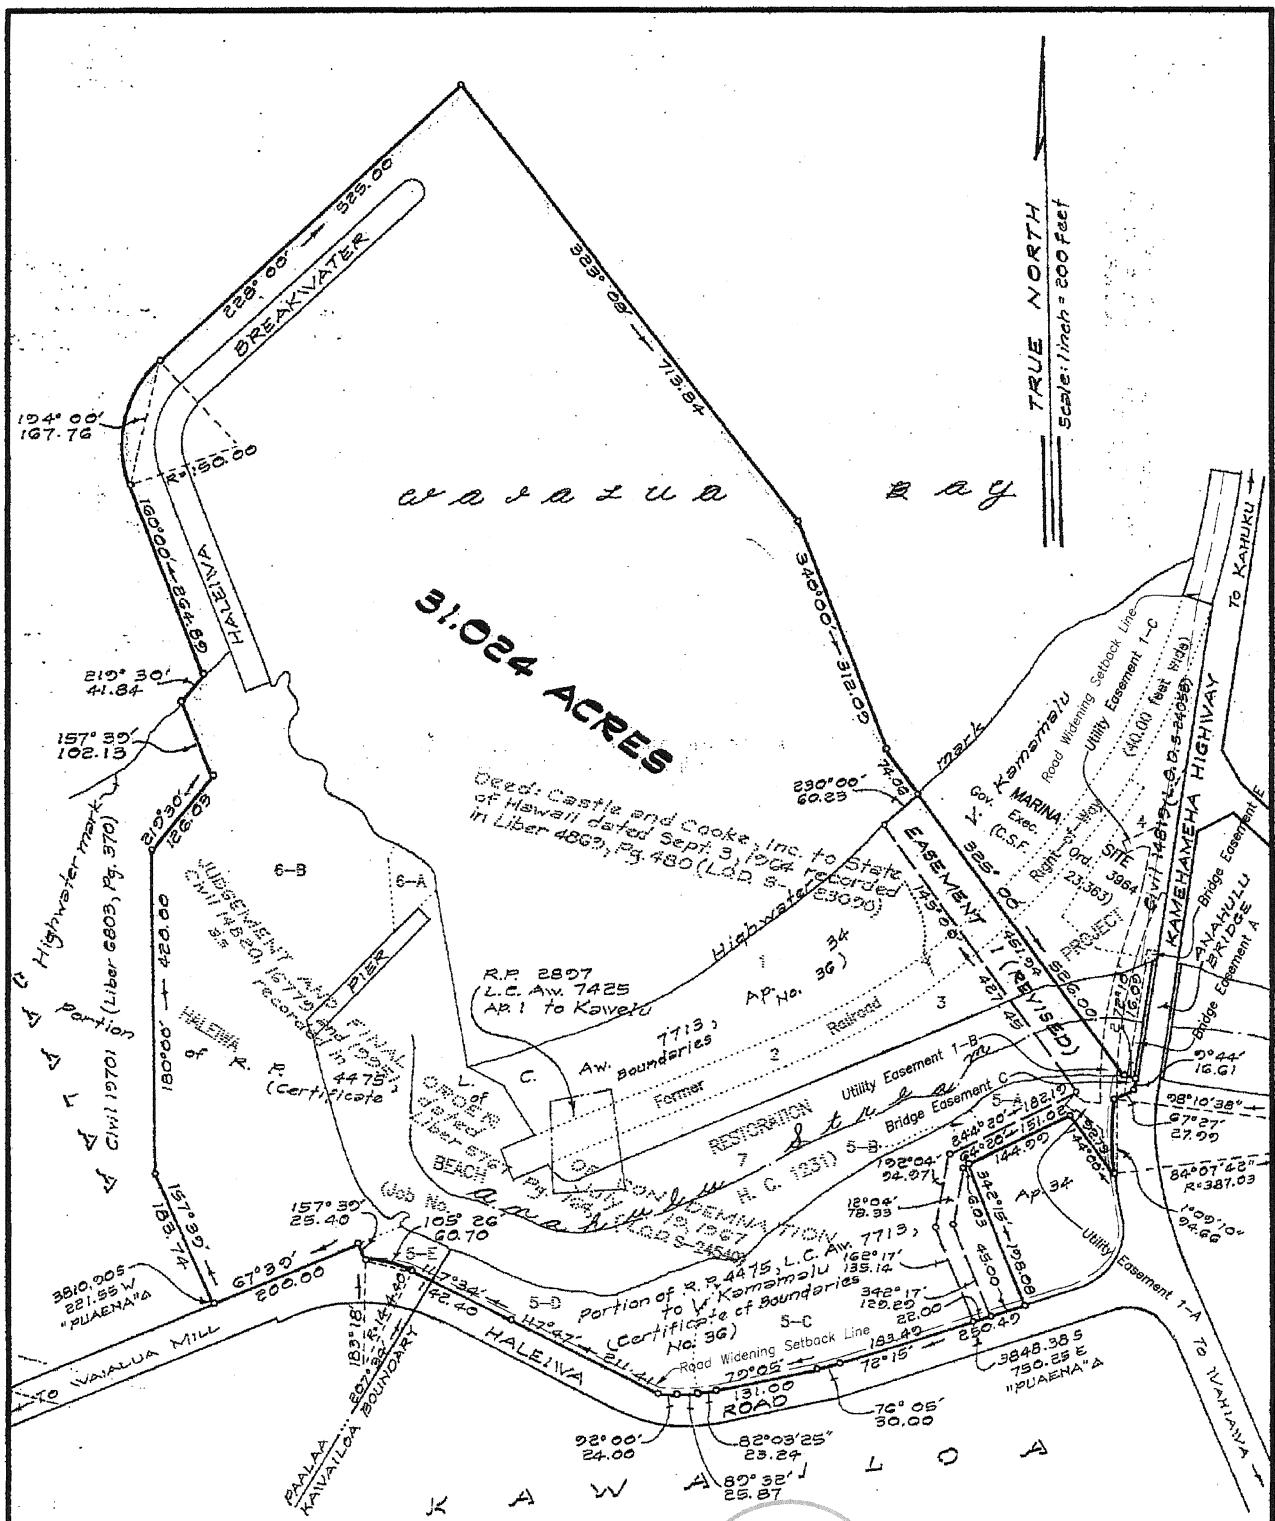

REDUCED NOT TO SCALE

PRELIM. APPR'D.
Department of the
Attorney General

EXHIBIT "B"

HALEIWA SMALL BOAT HARBOR
Paalaa and Kawailoa, Waialua, Oahu, Hawaii

Job O-067(19)
C. BK.

Scale: 1 inch = 200 feet

TMK 6-2-03: 11,
6-6-01: 25, 52, 53, and
6-6-02: 03 to 06, inclusive
C.S.F. NO. 25,770

SURVEY DIVISION
DEPARTMENT OF ACCOUNTING AND GENERAL SERVICES
STATE OF HAWAII

MAC December 5, 2019